



Notes:

- DO NOT SCALE FROM THIS DRAWING.
- ALWAYS VERIFY ON SITE BEFORE COMMENCING WORKS.
-

Rev	Date	Description

Drawing No.

BA01141201

Sheet

SHEET 1 OF 1

Amended by

JPATON

Checked

XXX

Scale

1 : 500 @ A3

Revised date

22 JAN 2016

Building

**1412
LEARNING
COMMONS**


Drawing

**PROPOSED
BUILDERS
COMPOUND**

Division of Facilities Management
Planning Design and Construction

A: Locked Bag 588 Wagga Wagga 2650
NSW Australia
T: (02) 633 84690
F: (02) 633 84397
E: cnesakumar@csu.edu.au
or ojames@csu.edu.au

CONSTRUCTION

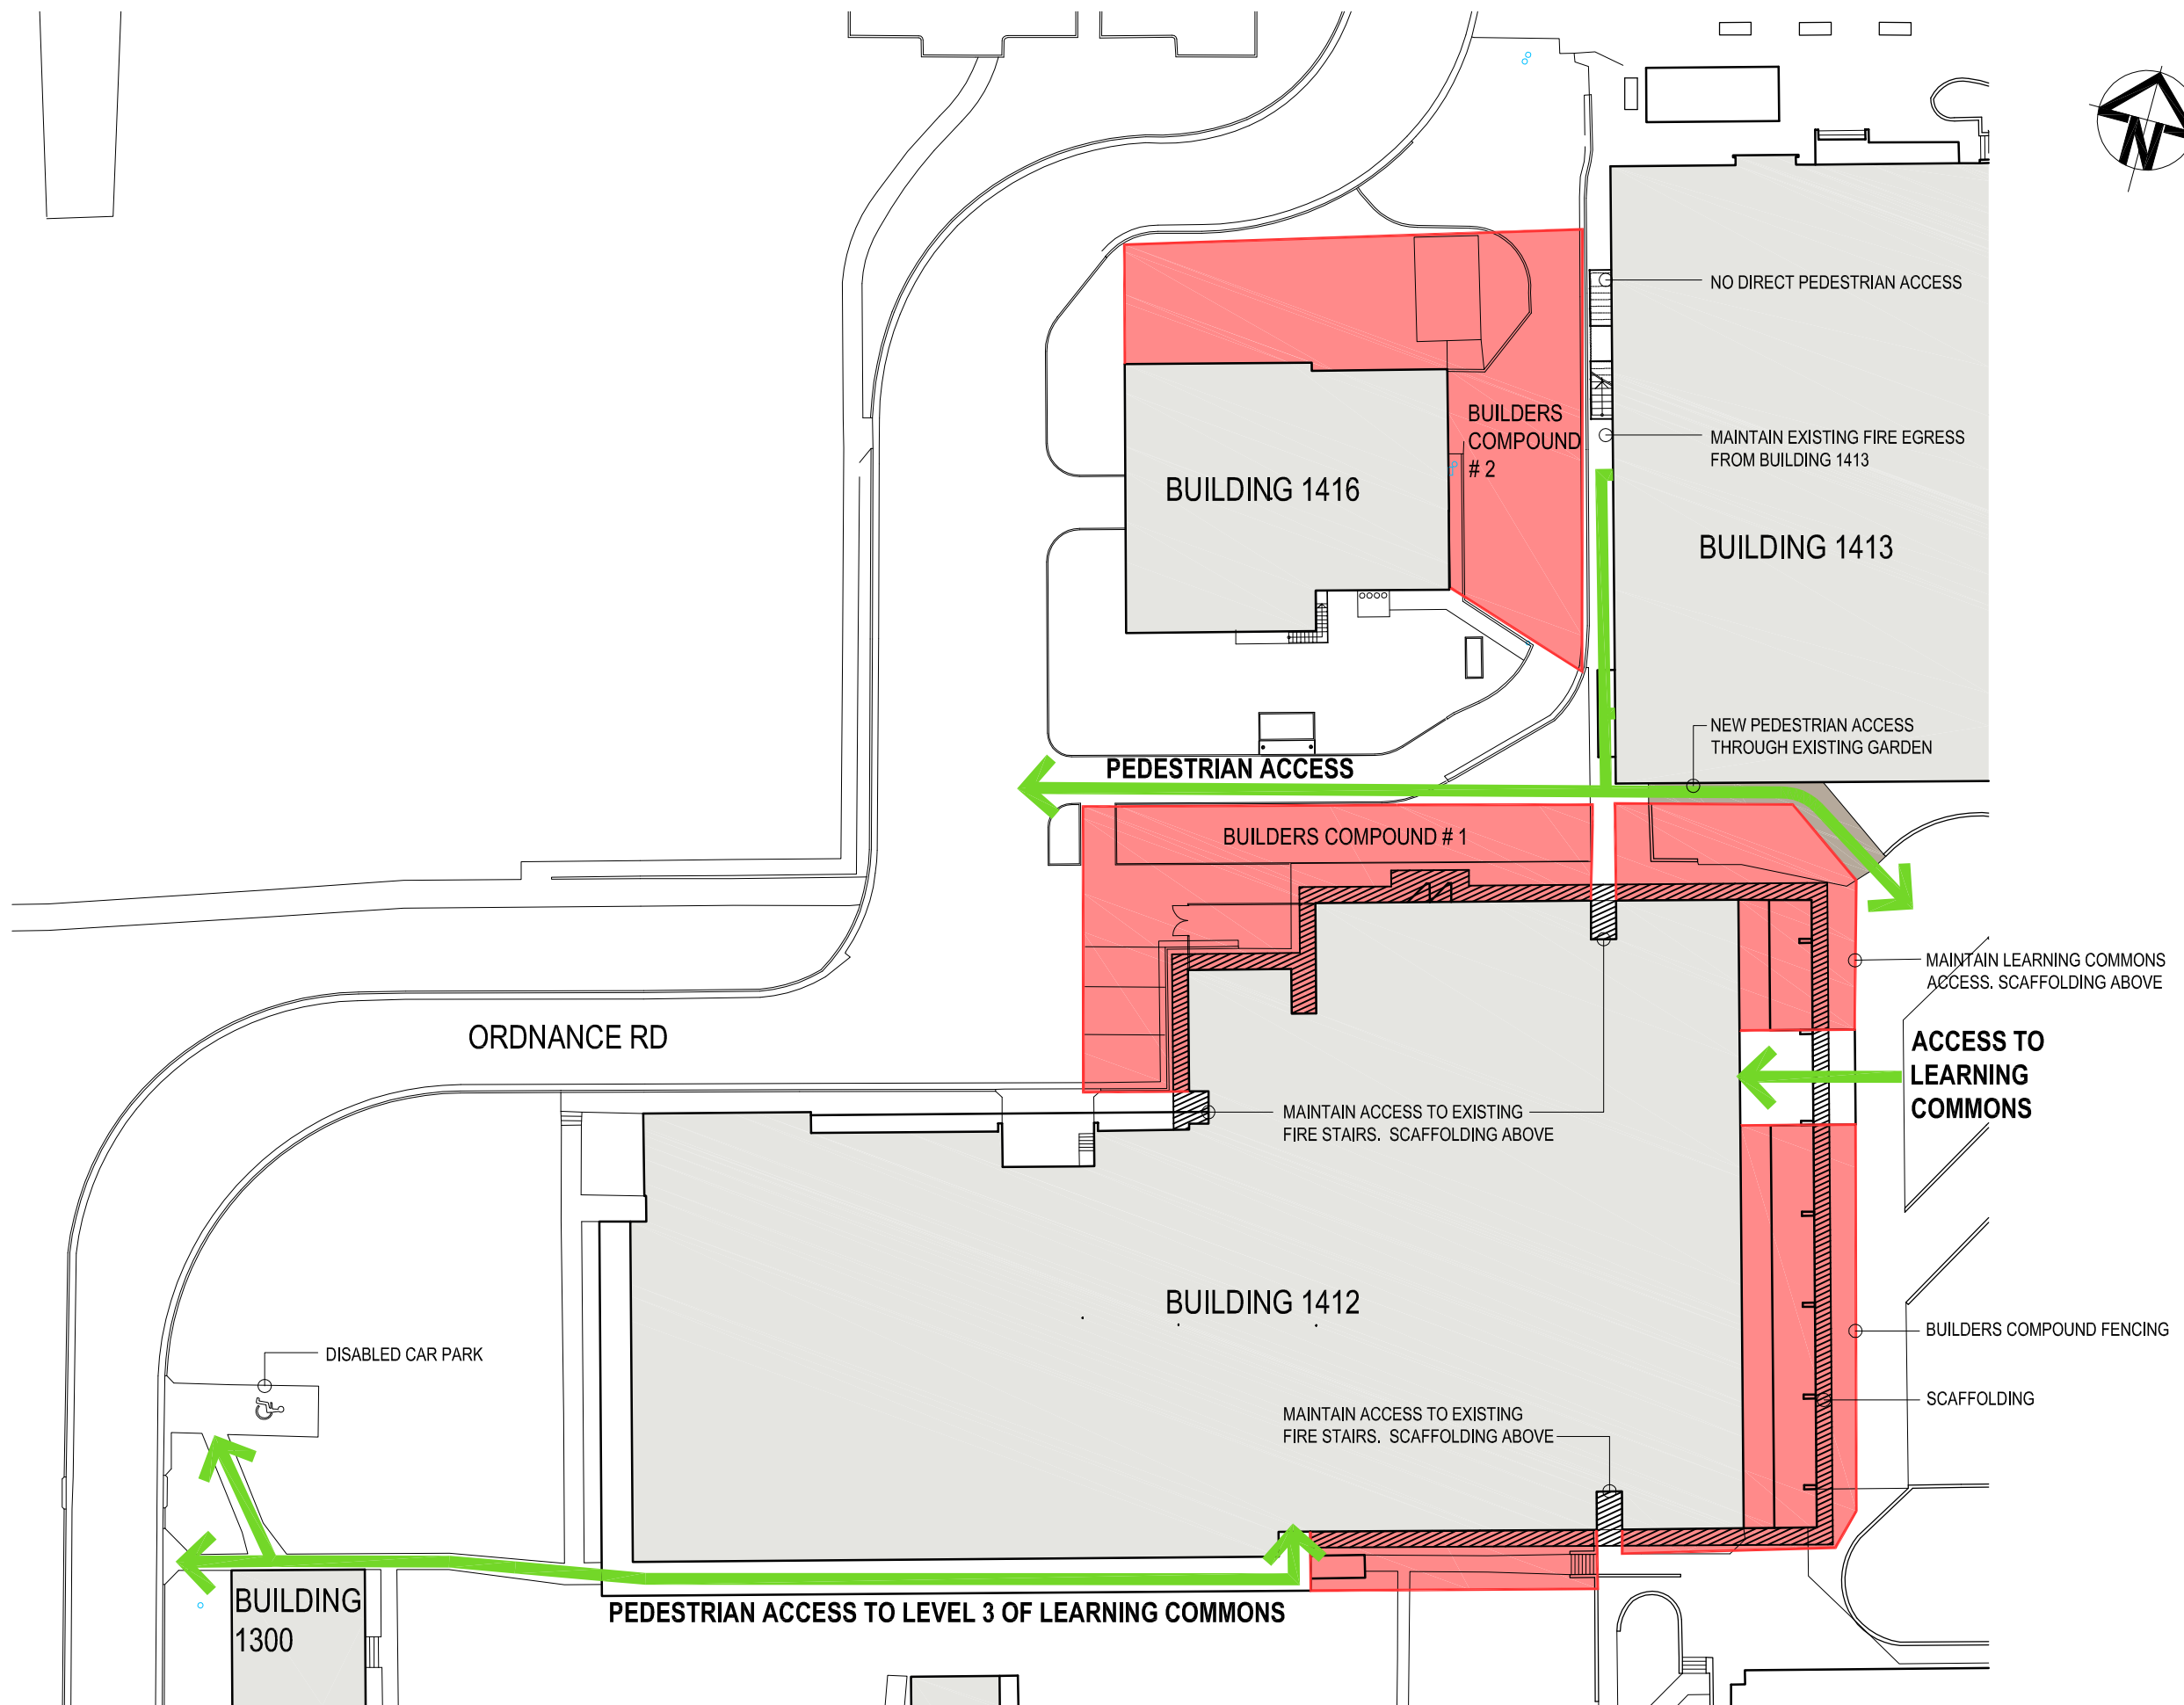

01 PROPOSED BUILDERS COMPOUND
SCALE 1 : 500 @ A3

1412